


LÍNEA	ACIMUT	DISTANCIA
1 - 2	205° 58'	1.34
2 - 3	196° 39'	1.38
3 - 4	187° 34'	1.47
4 - 5	178° 44'	1.29
5 - 6	170° 04'	1.43
6 - 7	161° 06'	1.38
7 - 8	152° 42'	0.94
8 - 9	174° 40'	0.94
9 - 10	186° 56'	0.99
10 - 11	198° 54'	0.89
11 - 12	203° 29'	1.30
12 - 13	283° 46'	71.56
13 - 14	27° 19'	42.11
14 - 1	188° 53'	66.00


CODIGO APC  
NUMERO 76952

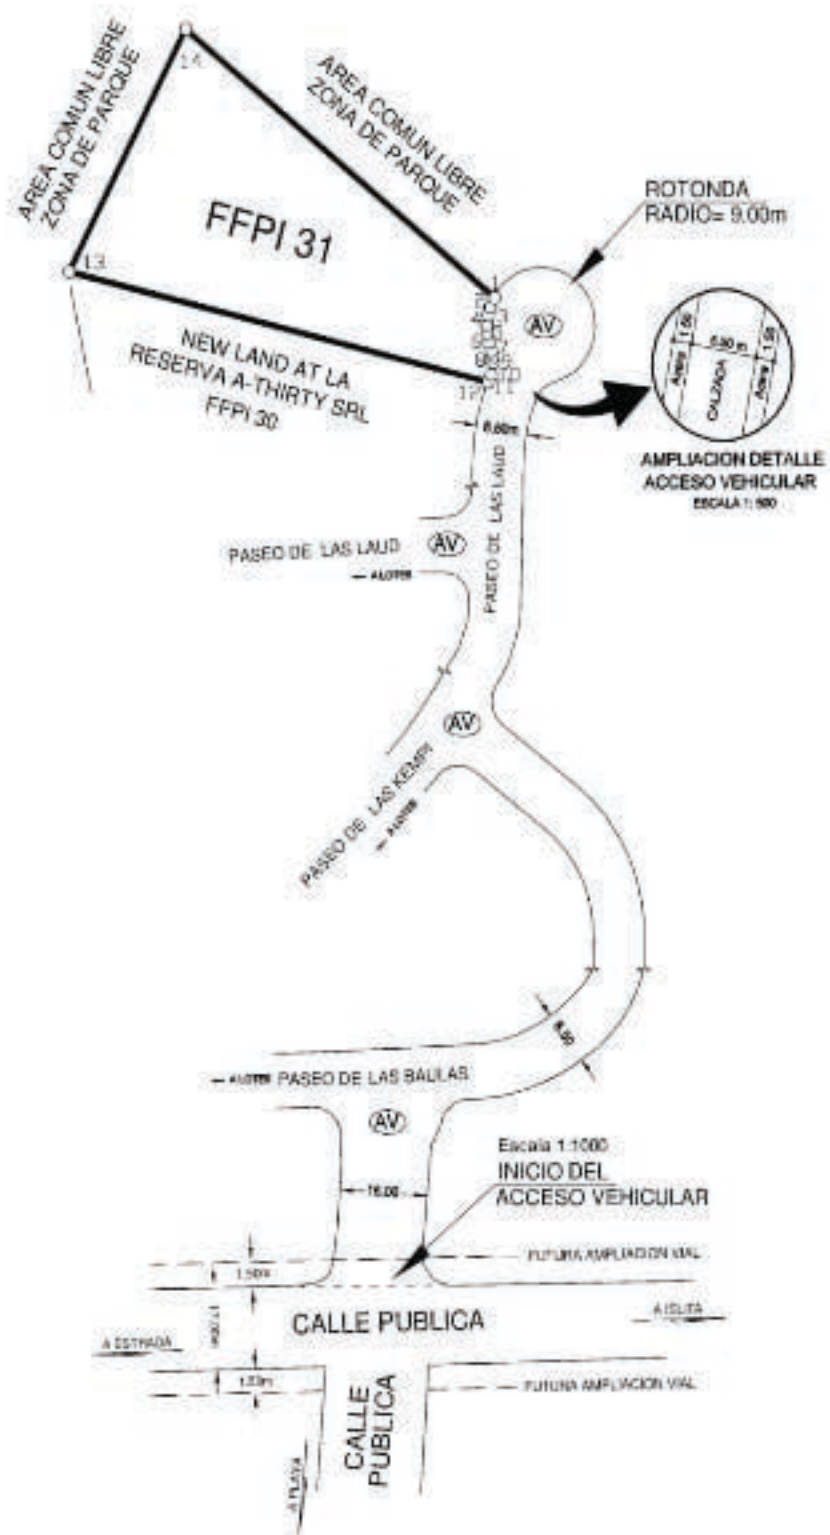

CUADRO DE AMARRES DEL LOTE

LÍNEA	ACIMUT	DISTANCIA
12-A	207°48'	433.39
13-B	197°58'	195.57

(AV) ACCESO VEHICULAR  
**REGIMEN EN CONDOMINIO**  
 ANTEPROYECTO CONDOMINIO RESIDENCIAL HORIZONTAL FINCAS FILIALES  
 PRIMARIAS INDIVIDUALIZADAS LA RESERVA CAMARONAL MONTAÑA

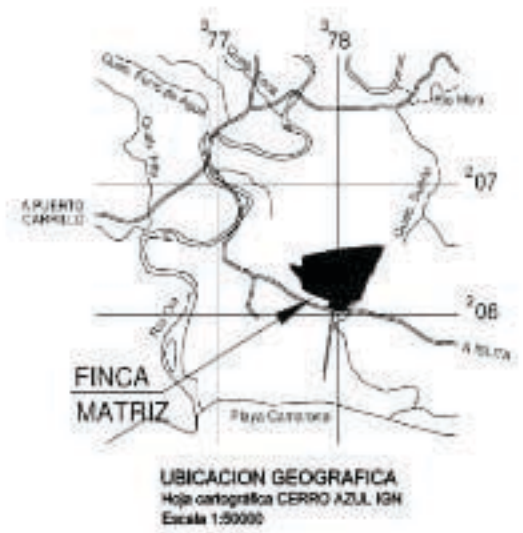

 Jorge Edo Carranza Solo Perfil Inscrito UMC21 P 2563	Area <b>1822m<sup>2</sup></b>	Situado en CAMARONAL Distrito 3° ZAPOTAL Cantón 9° NANDAYURE Provincia 5° GUANACASTE	
	Protocolo Tomo 19601 Folio 150	Fecha DICIEMBRE 2015	Escalas Indicadas